


10-10(E)

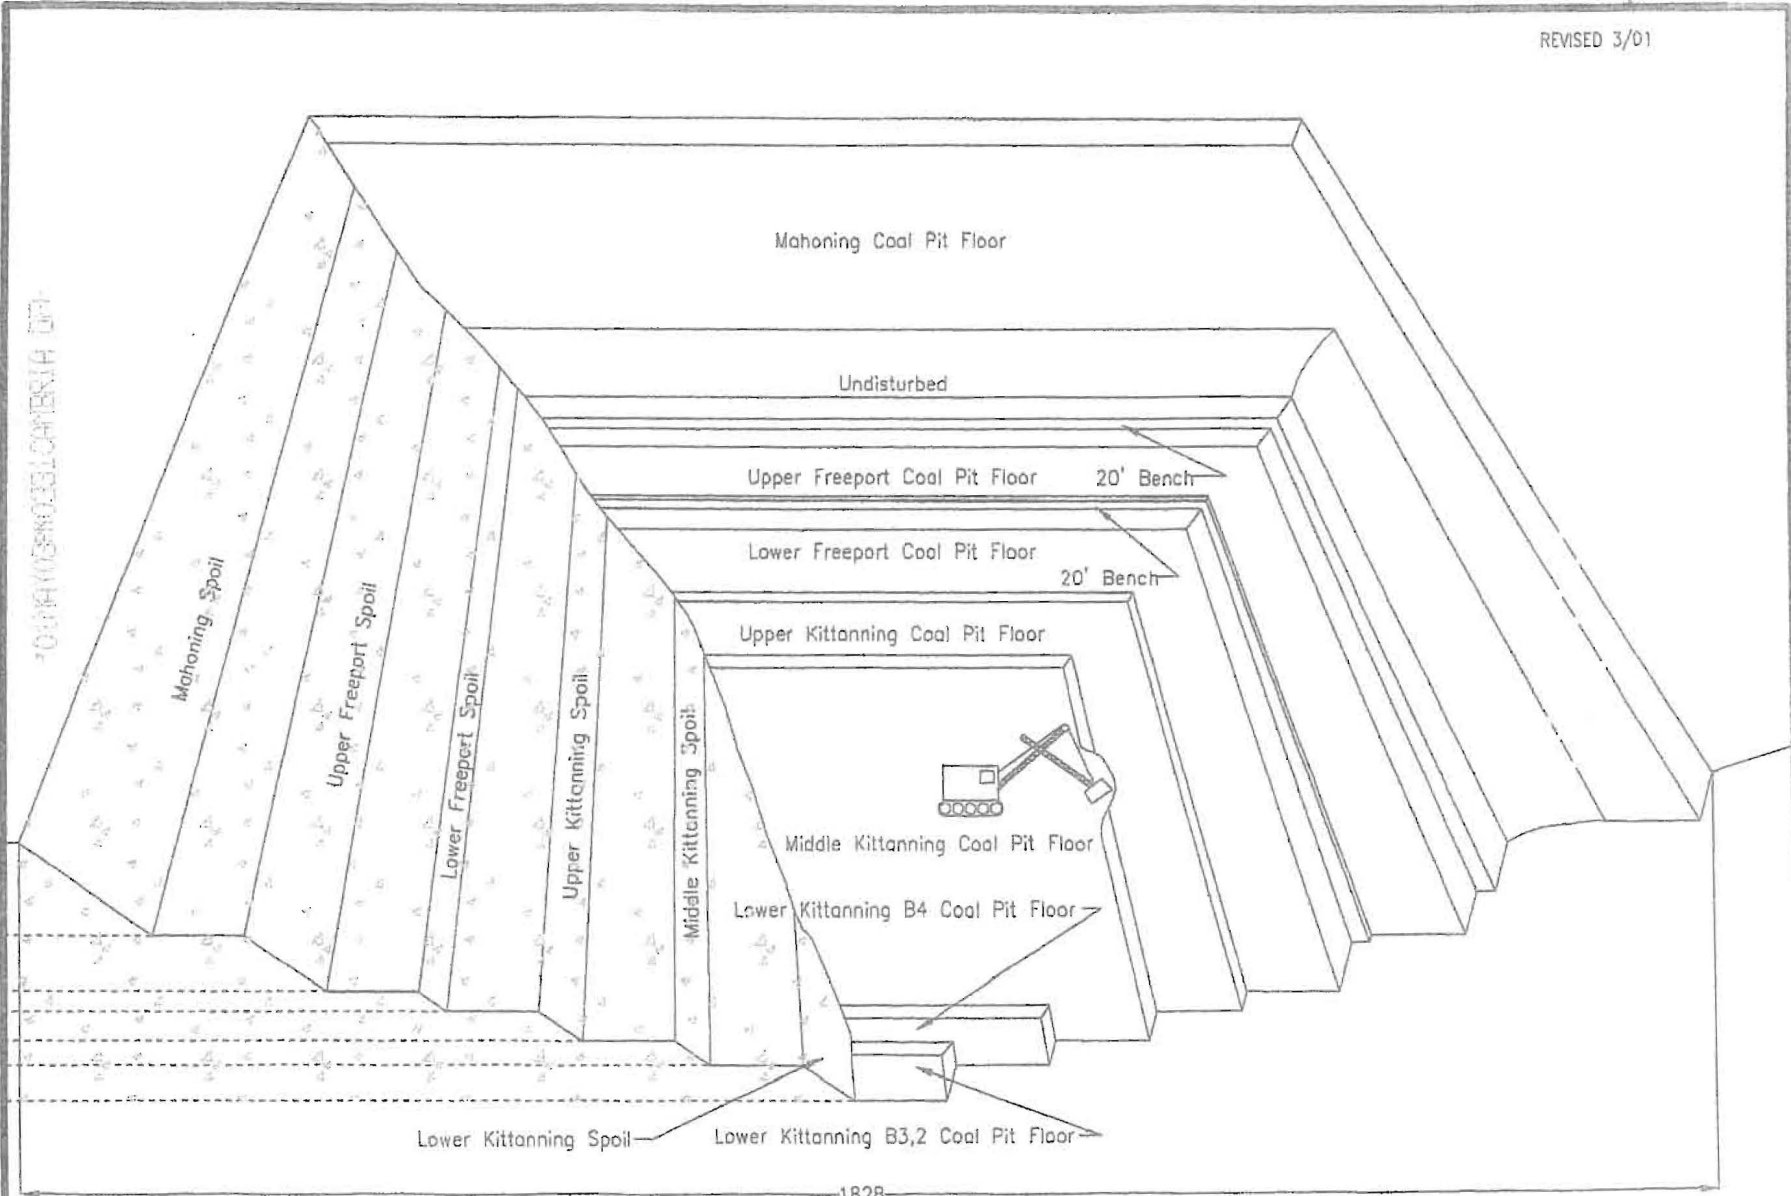

ADDENDUM TO MODULE 10.2(e) - MAXIMUM PIT WIDTH (FORT HILL)